


**SBBL Architecture + Planning**  
001 North Alvernon Way # 105, Tucson, Arizona 85711  
520.620.0255 f: 520.620.0535 e: sbbl@sbbll.biz




V.A. PROJECT NO: VA258-P-0196  
SBBL PROJECT NO: 0110.00.0  
DRAWN BY: Author  
CHECKED BY: Checker  
DATE: 05/05/11

Approved: Chief of Projects

48AS0-2

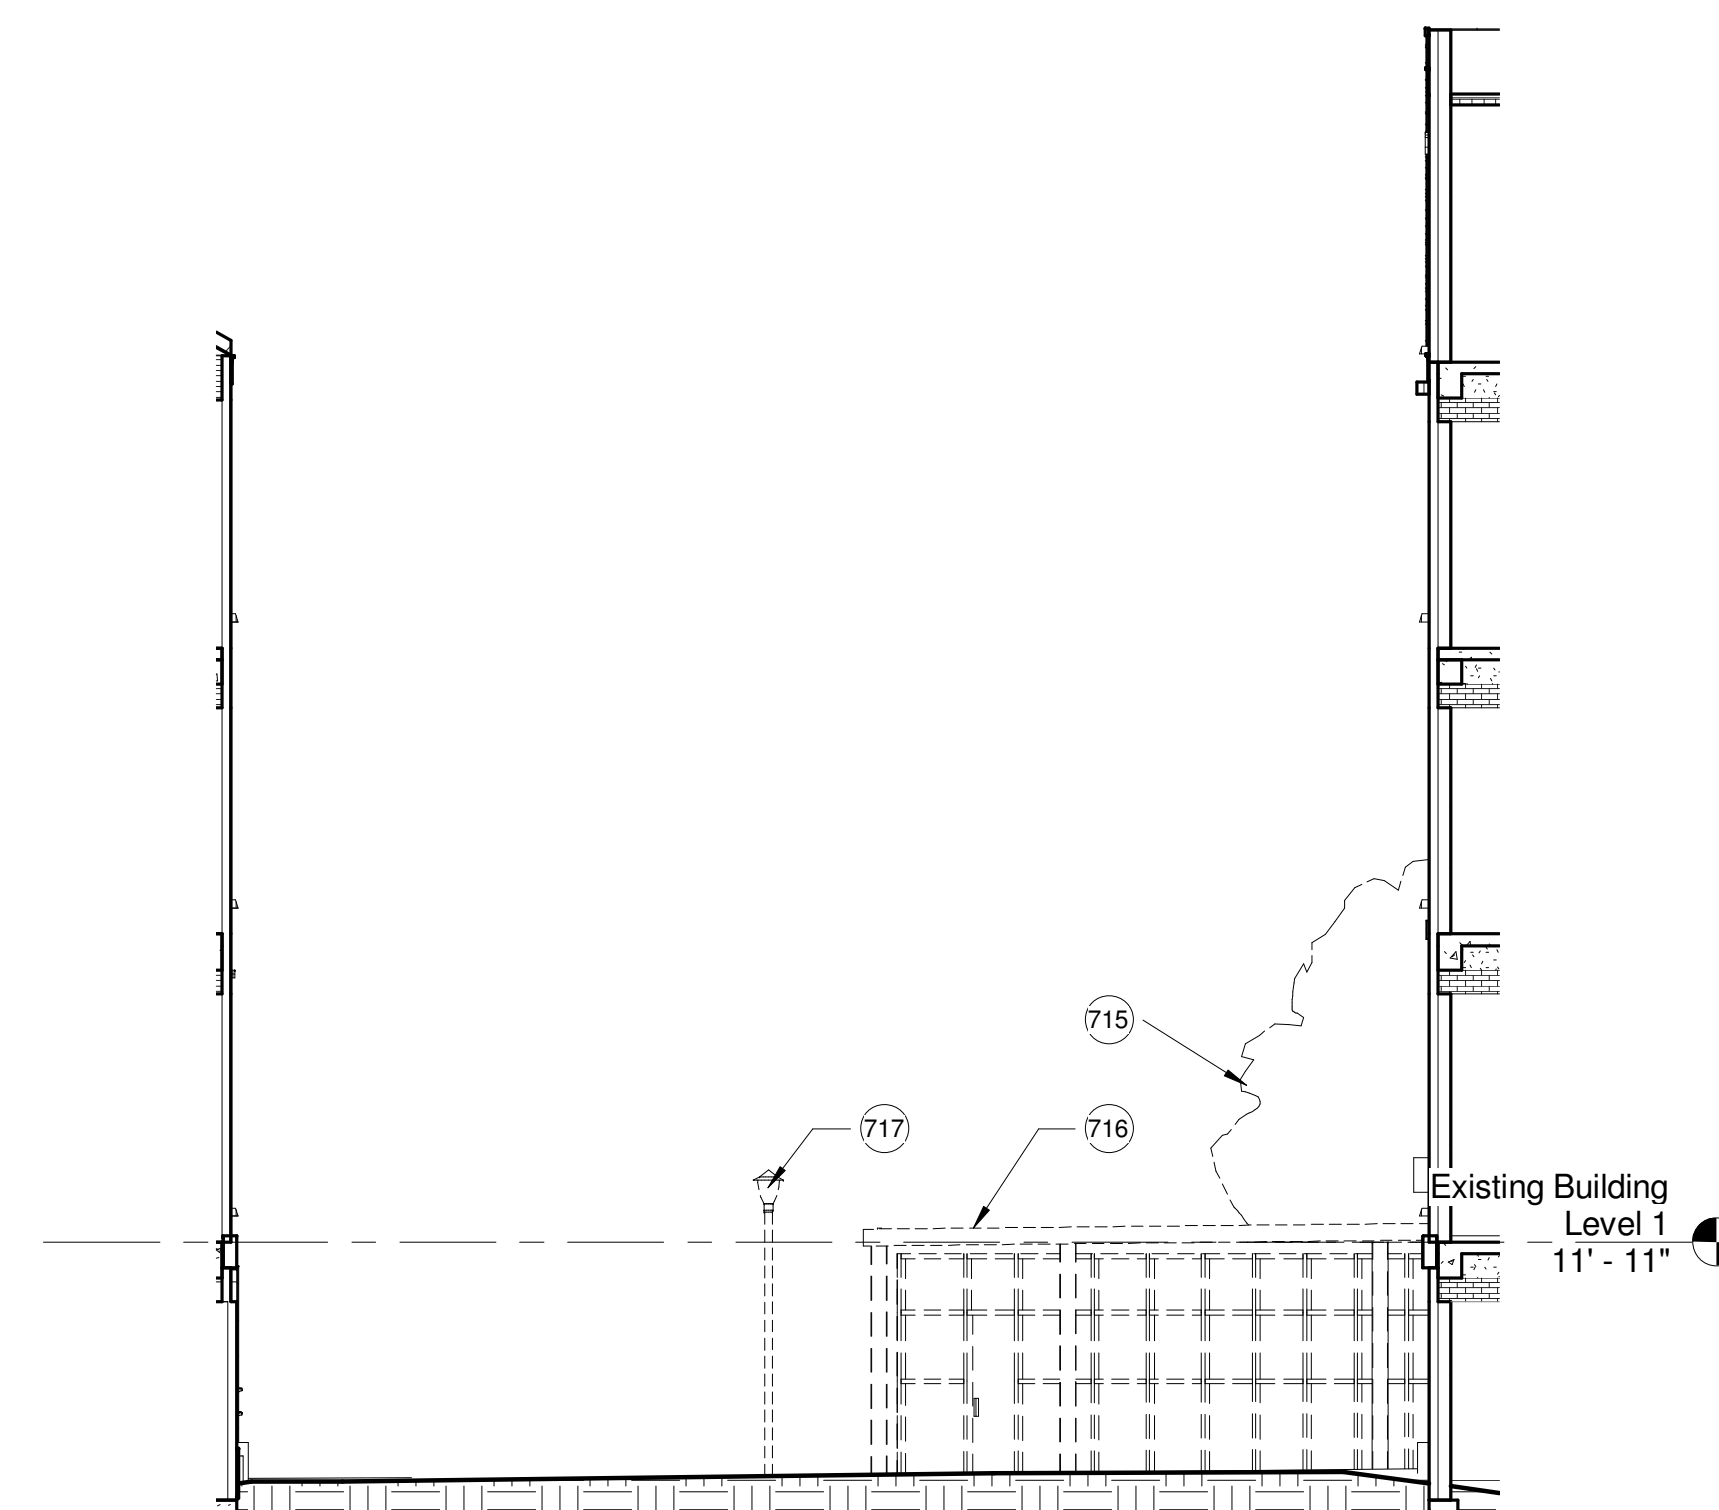


2 SITE DEMO ELEV.-EAST  
1/8" = 1'-0"

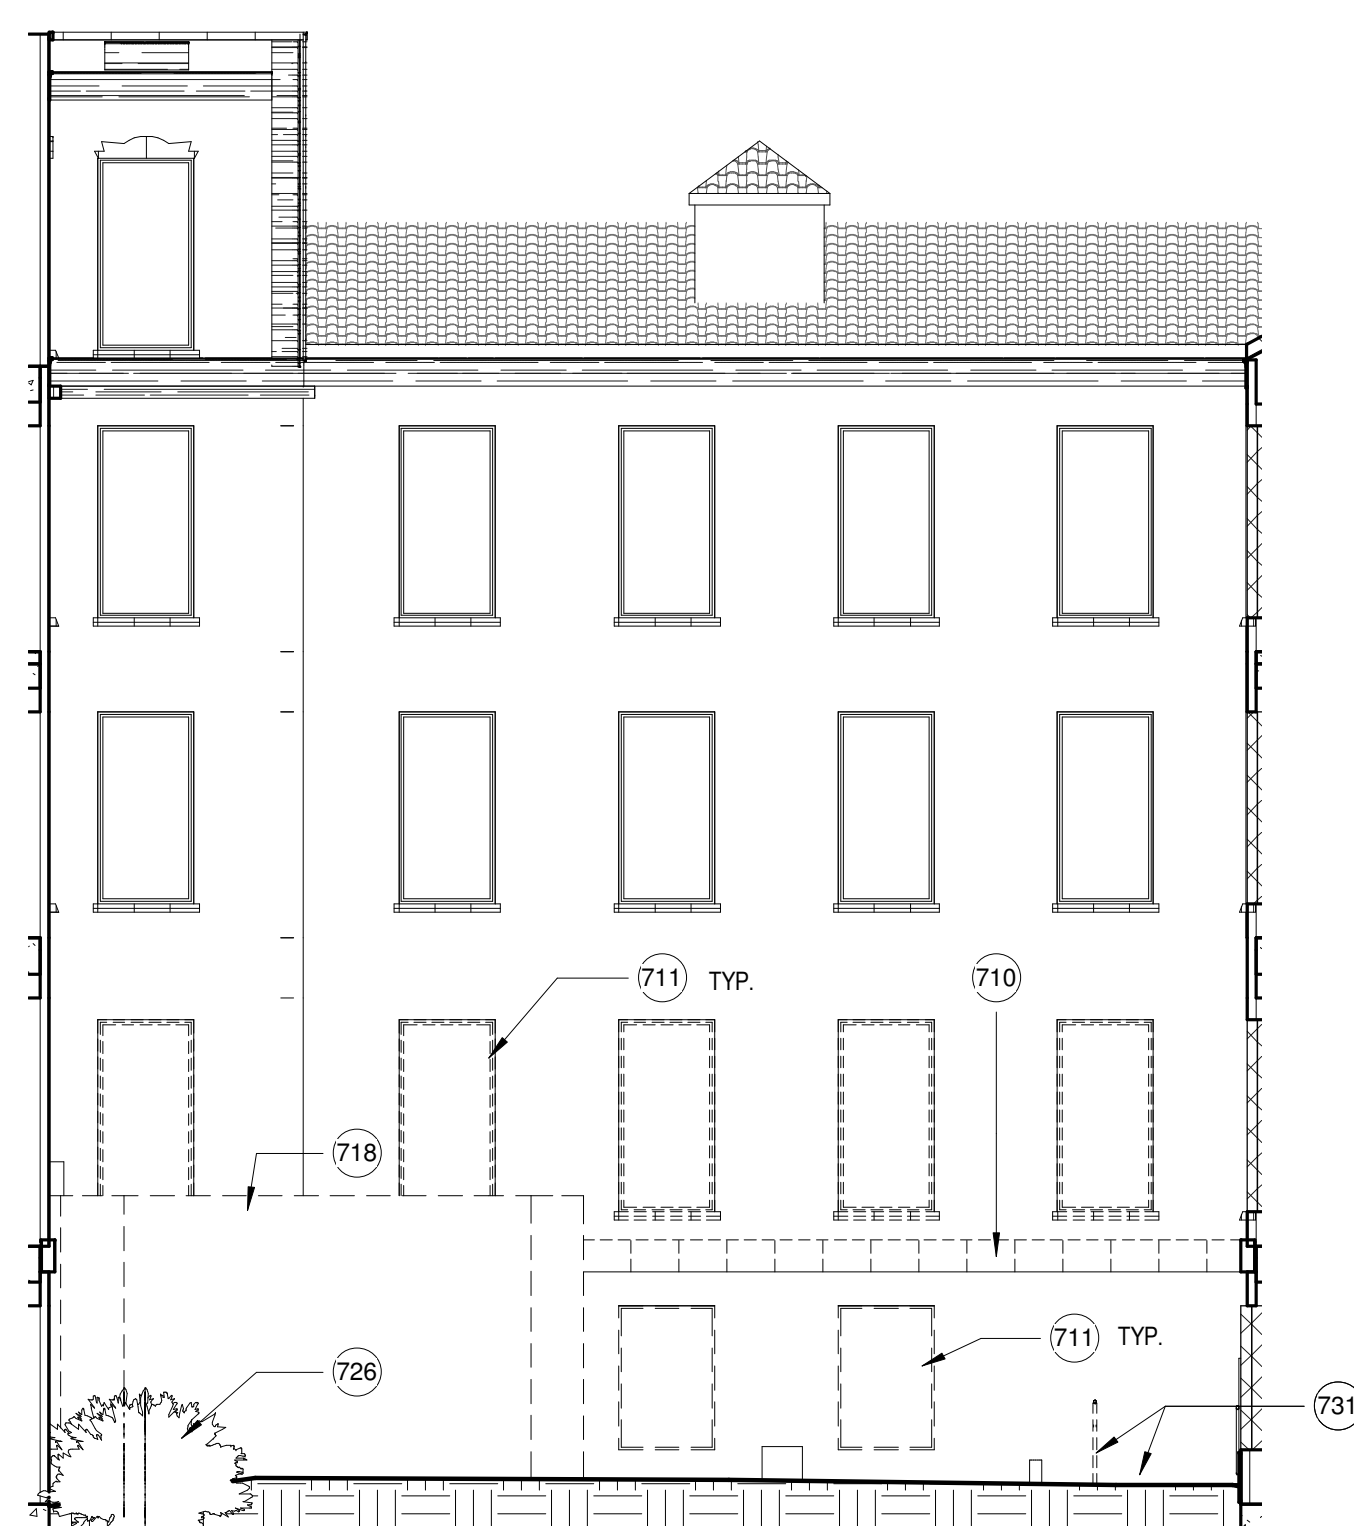

4 SITE DEMO ELEV. -WEST  
1/8" = 1'-0"

5 REFERENCE PLAN  
1" = 20'-0"

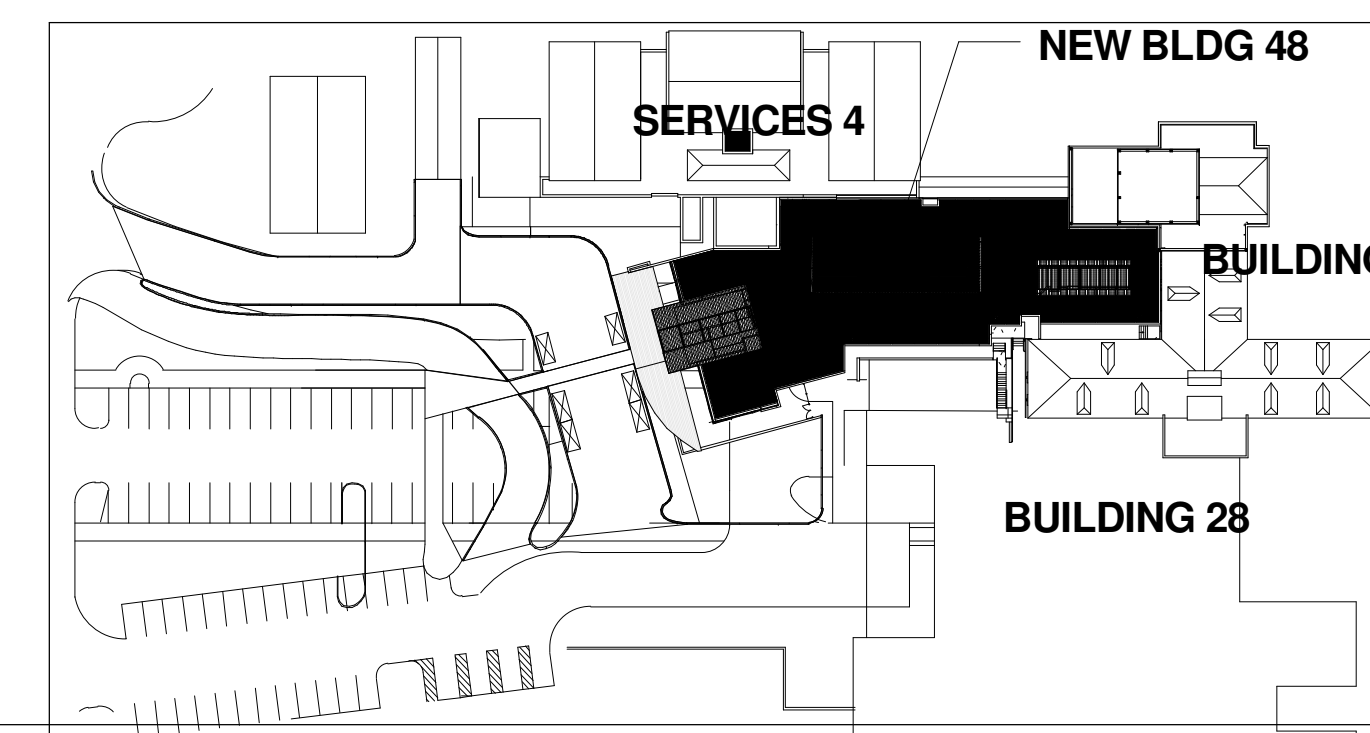

KEY PLAN 

ARCHITECTURAL DEMOLITION ELEVATIONS